


PIANO SECONDO

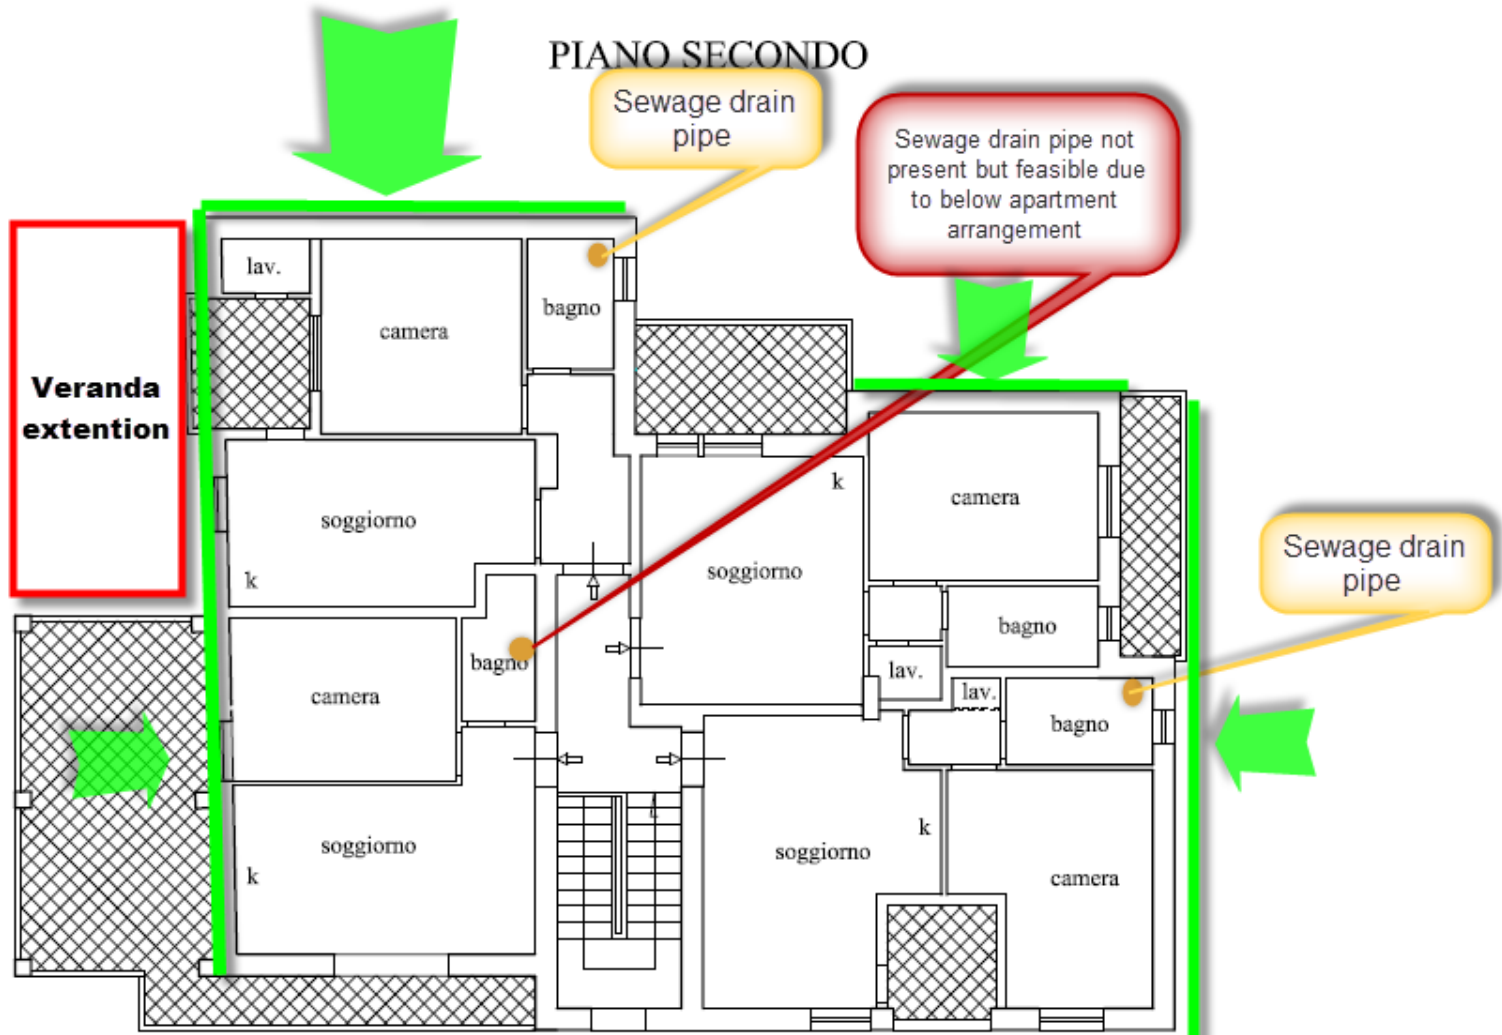

These house sides in Green are the one where external sewage drain could be done